


Western Monmouth Higher Education Center Renovations

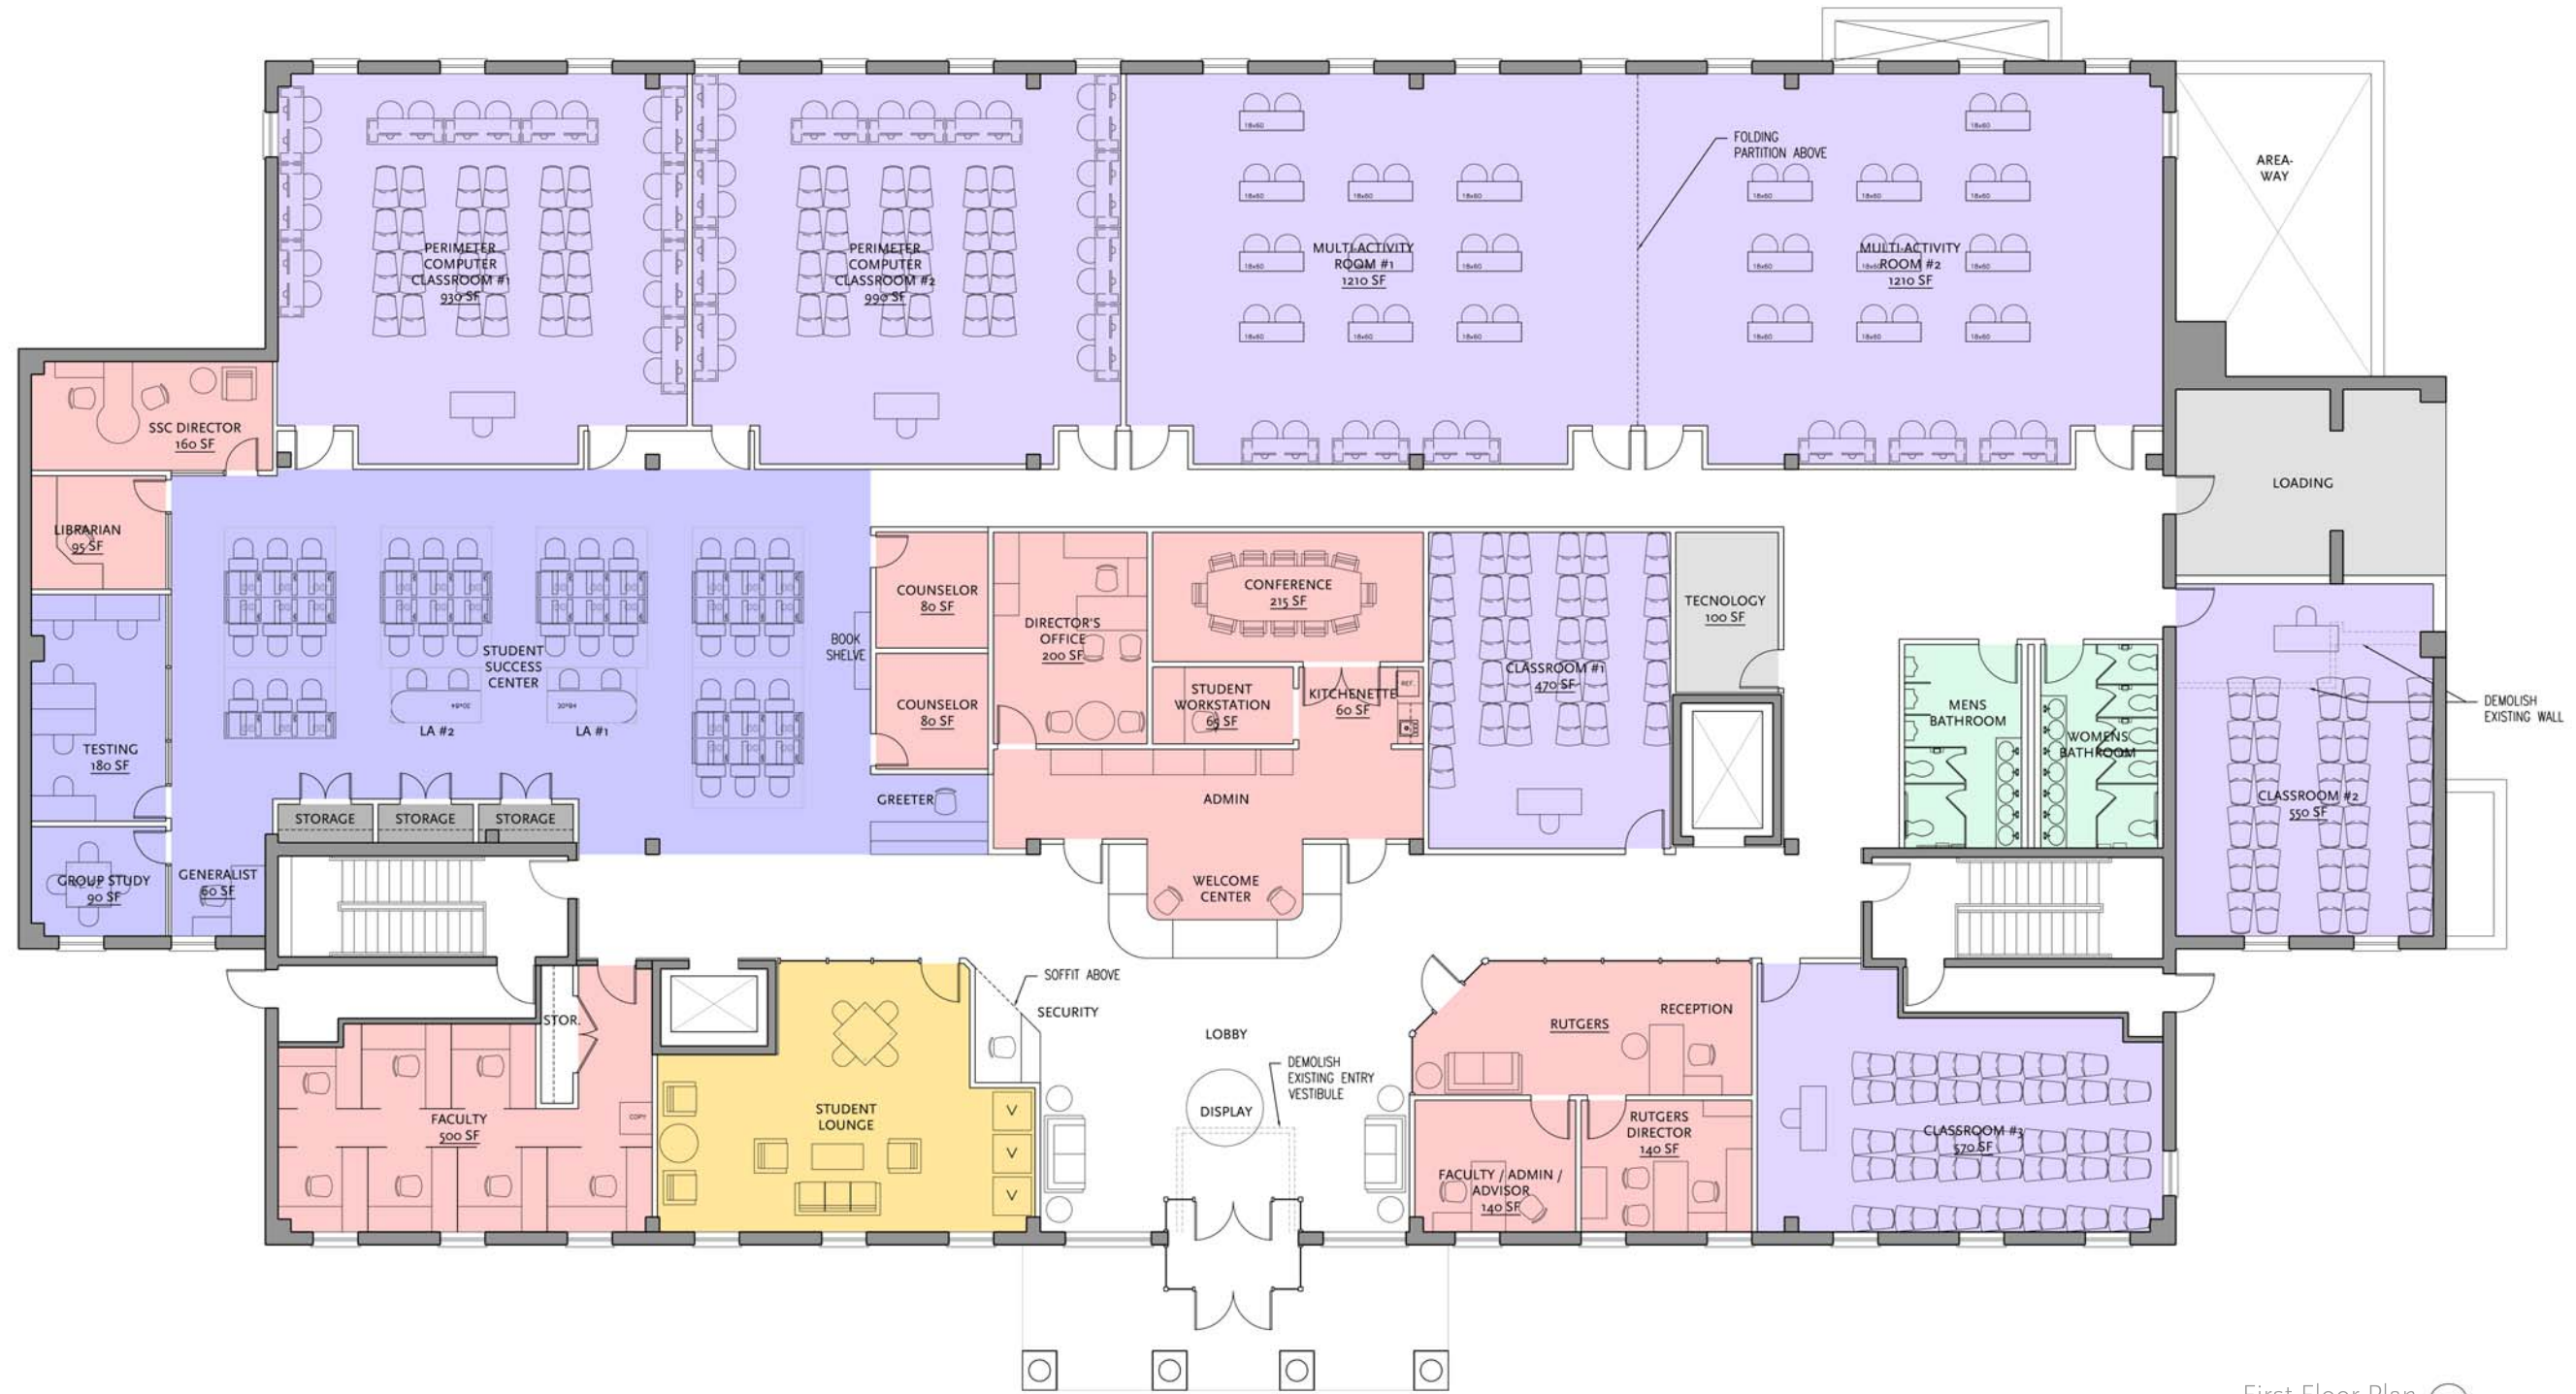

First Floor Plan
SCALE 3/16"=1'-0" N