


# Western Monmouth Higher Education Center Renovations

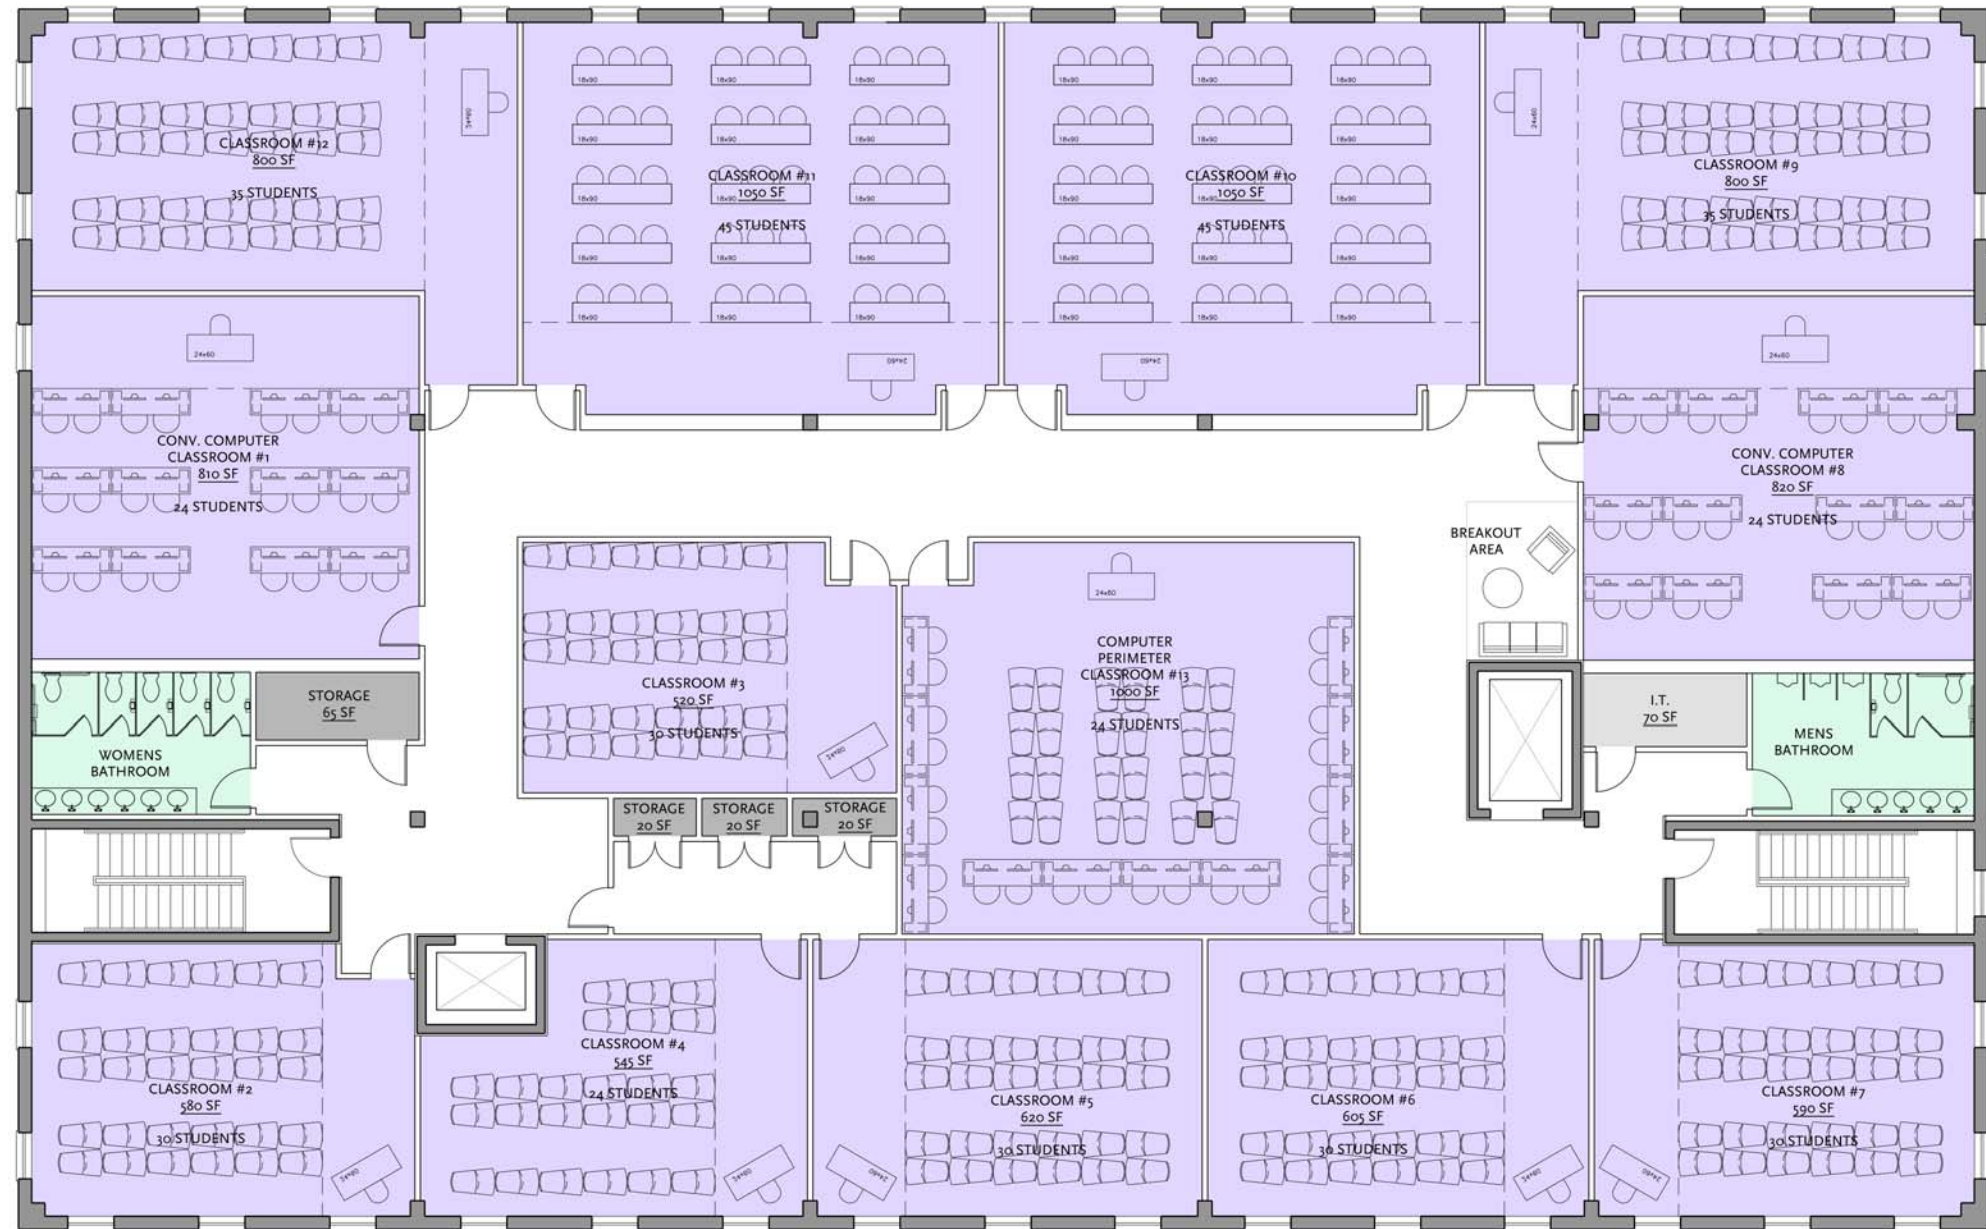

Third Floor Plan  
SCALE: 3/8"=1'-0"  
N